


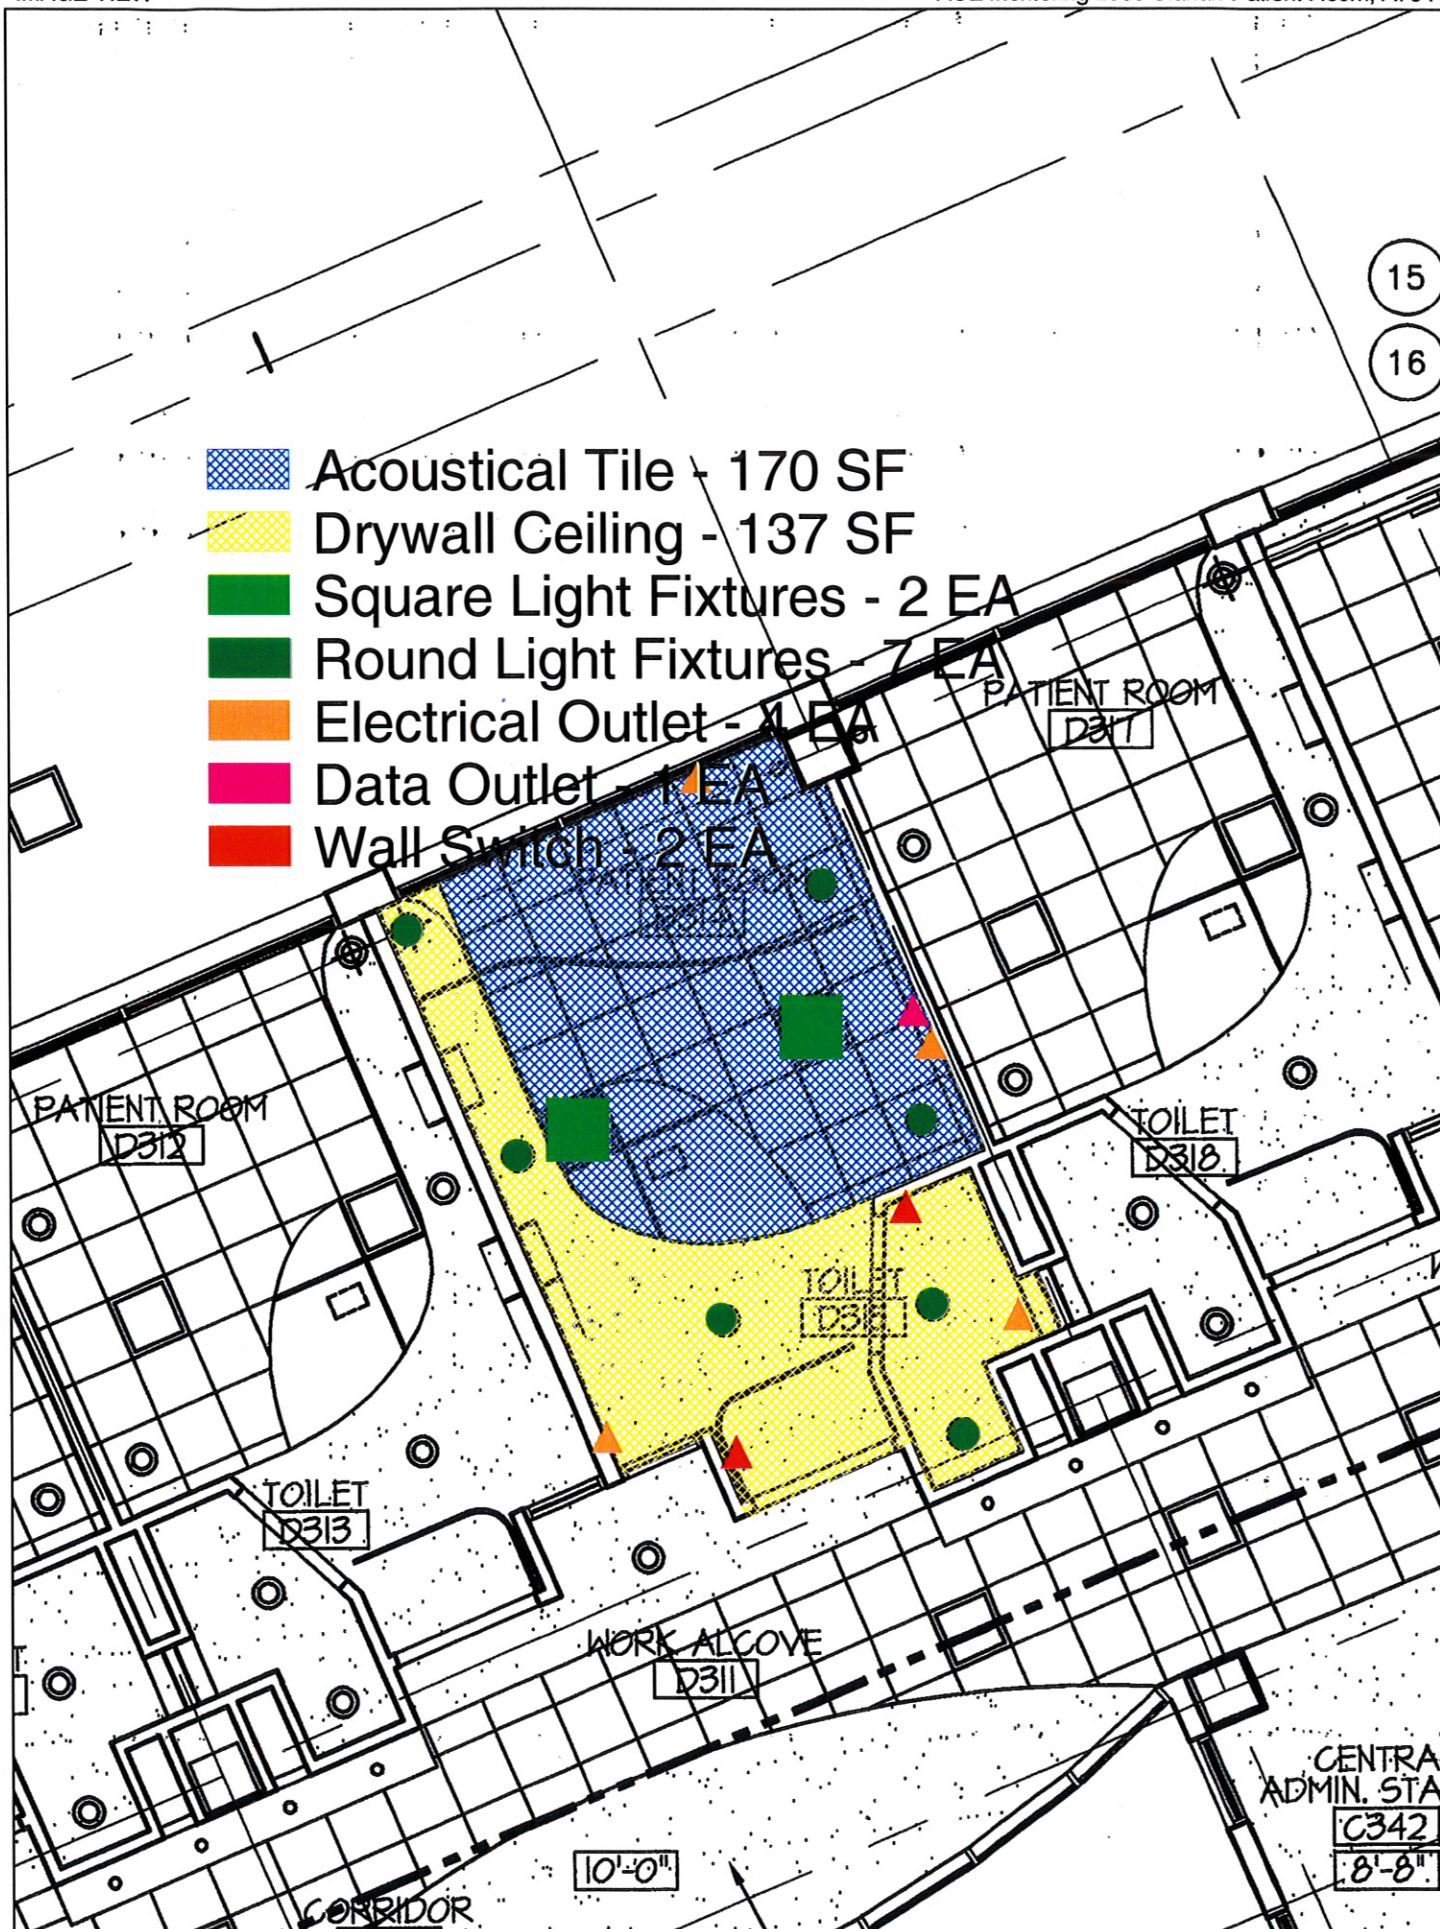



- Door Install - 4 EA
- Wood Door - 2 EA
- Wood Small Leaf Door - 2 EA
- Hardware set for Large Door - 2 EA
- Hardware set for Small Door - 2 EA
- Room View Window - 3 LF
- Drywall Walls - 88 LF
- Vinyl Flooring - 31 SY
- Tile Flooring - 38 SF

